


1st floor

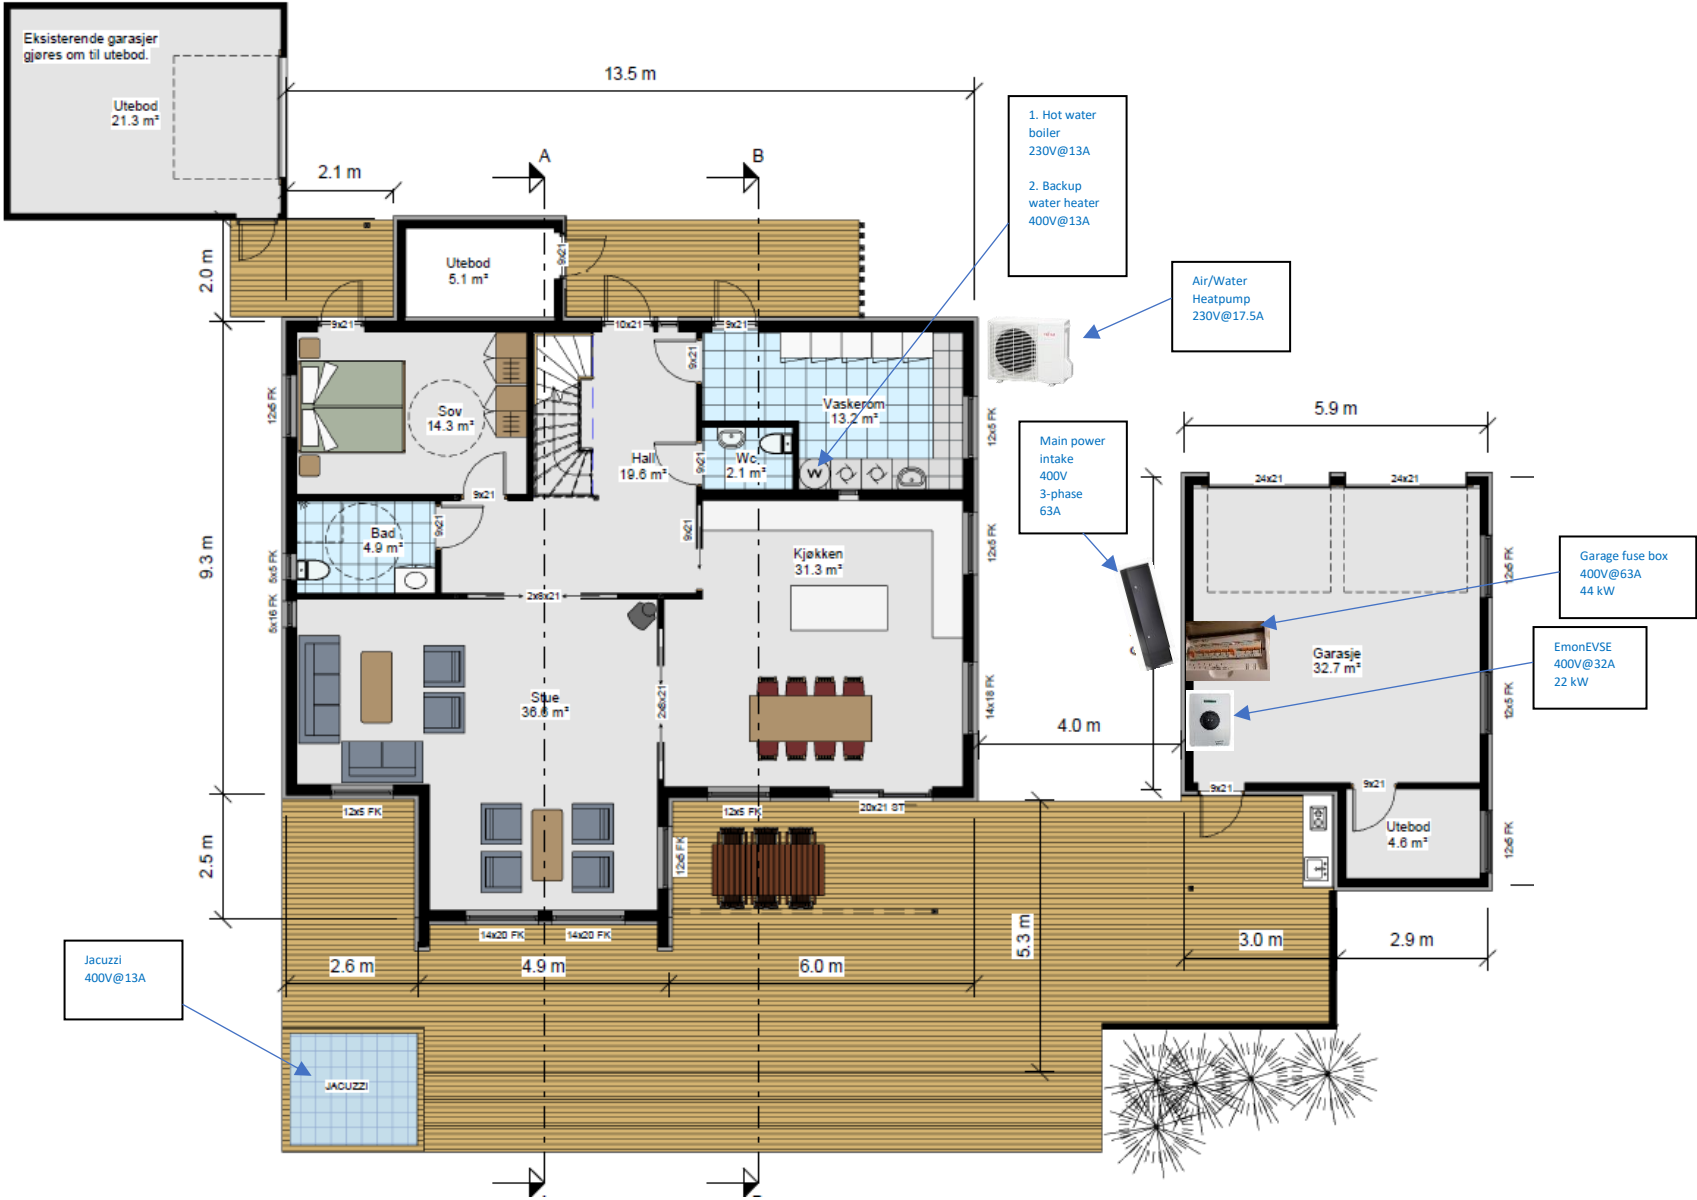

2nd floor

